


NOTE: CONTRACTOR TO INSTALL NEW DOOR AT GYM TO HALLWAY PER SMW REPORT DATED MARCH 11, 2016. REFER TO WEB SITE AND SELECT STC 50 DOOR, WOOD SINGLE LEAF TO MATCH EXISTING DOORS AS POSSIBLE. UPGRADE WALL AT DOOR TO THE 4 LAYER DETAIL IN SMW REPORT DATED MARCH 11, 2016.

NOTE: EXIST. BAR JOISTS TO REMAIN NOT SHOWN

NOTE: FOLLOW INSTALATION DIAGRAMS BY SMW IN THEIR REPORT DATED JANUARY 29, 2015 AND MARCH 11, 2016.


RESIDENTIAL UNIT

CORRIDOR SIDE

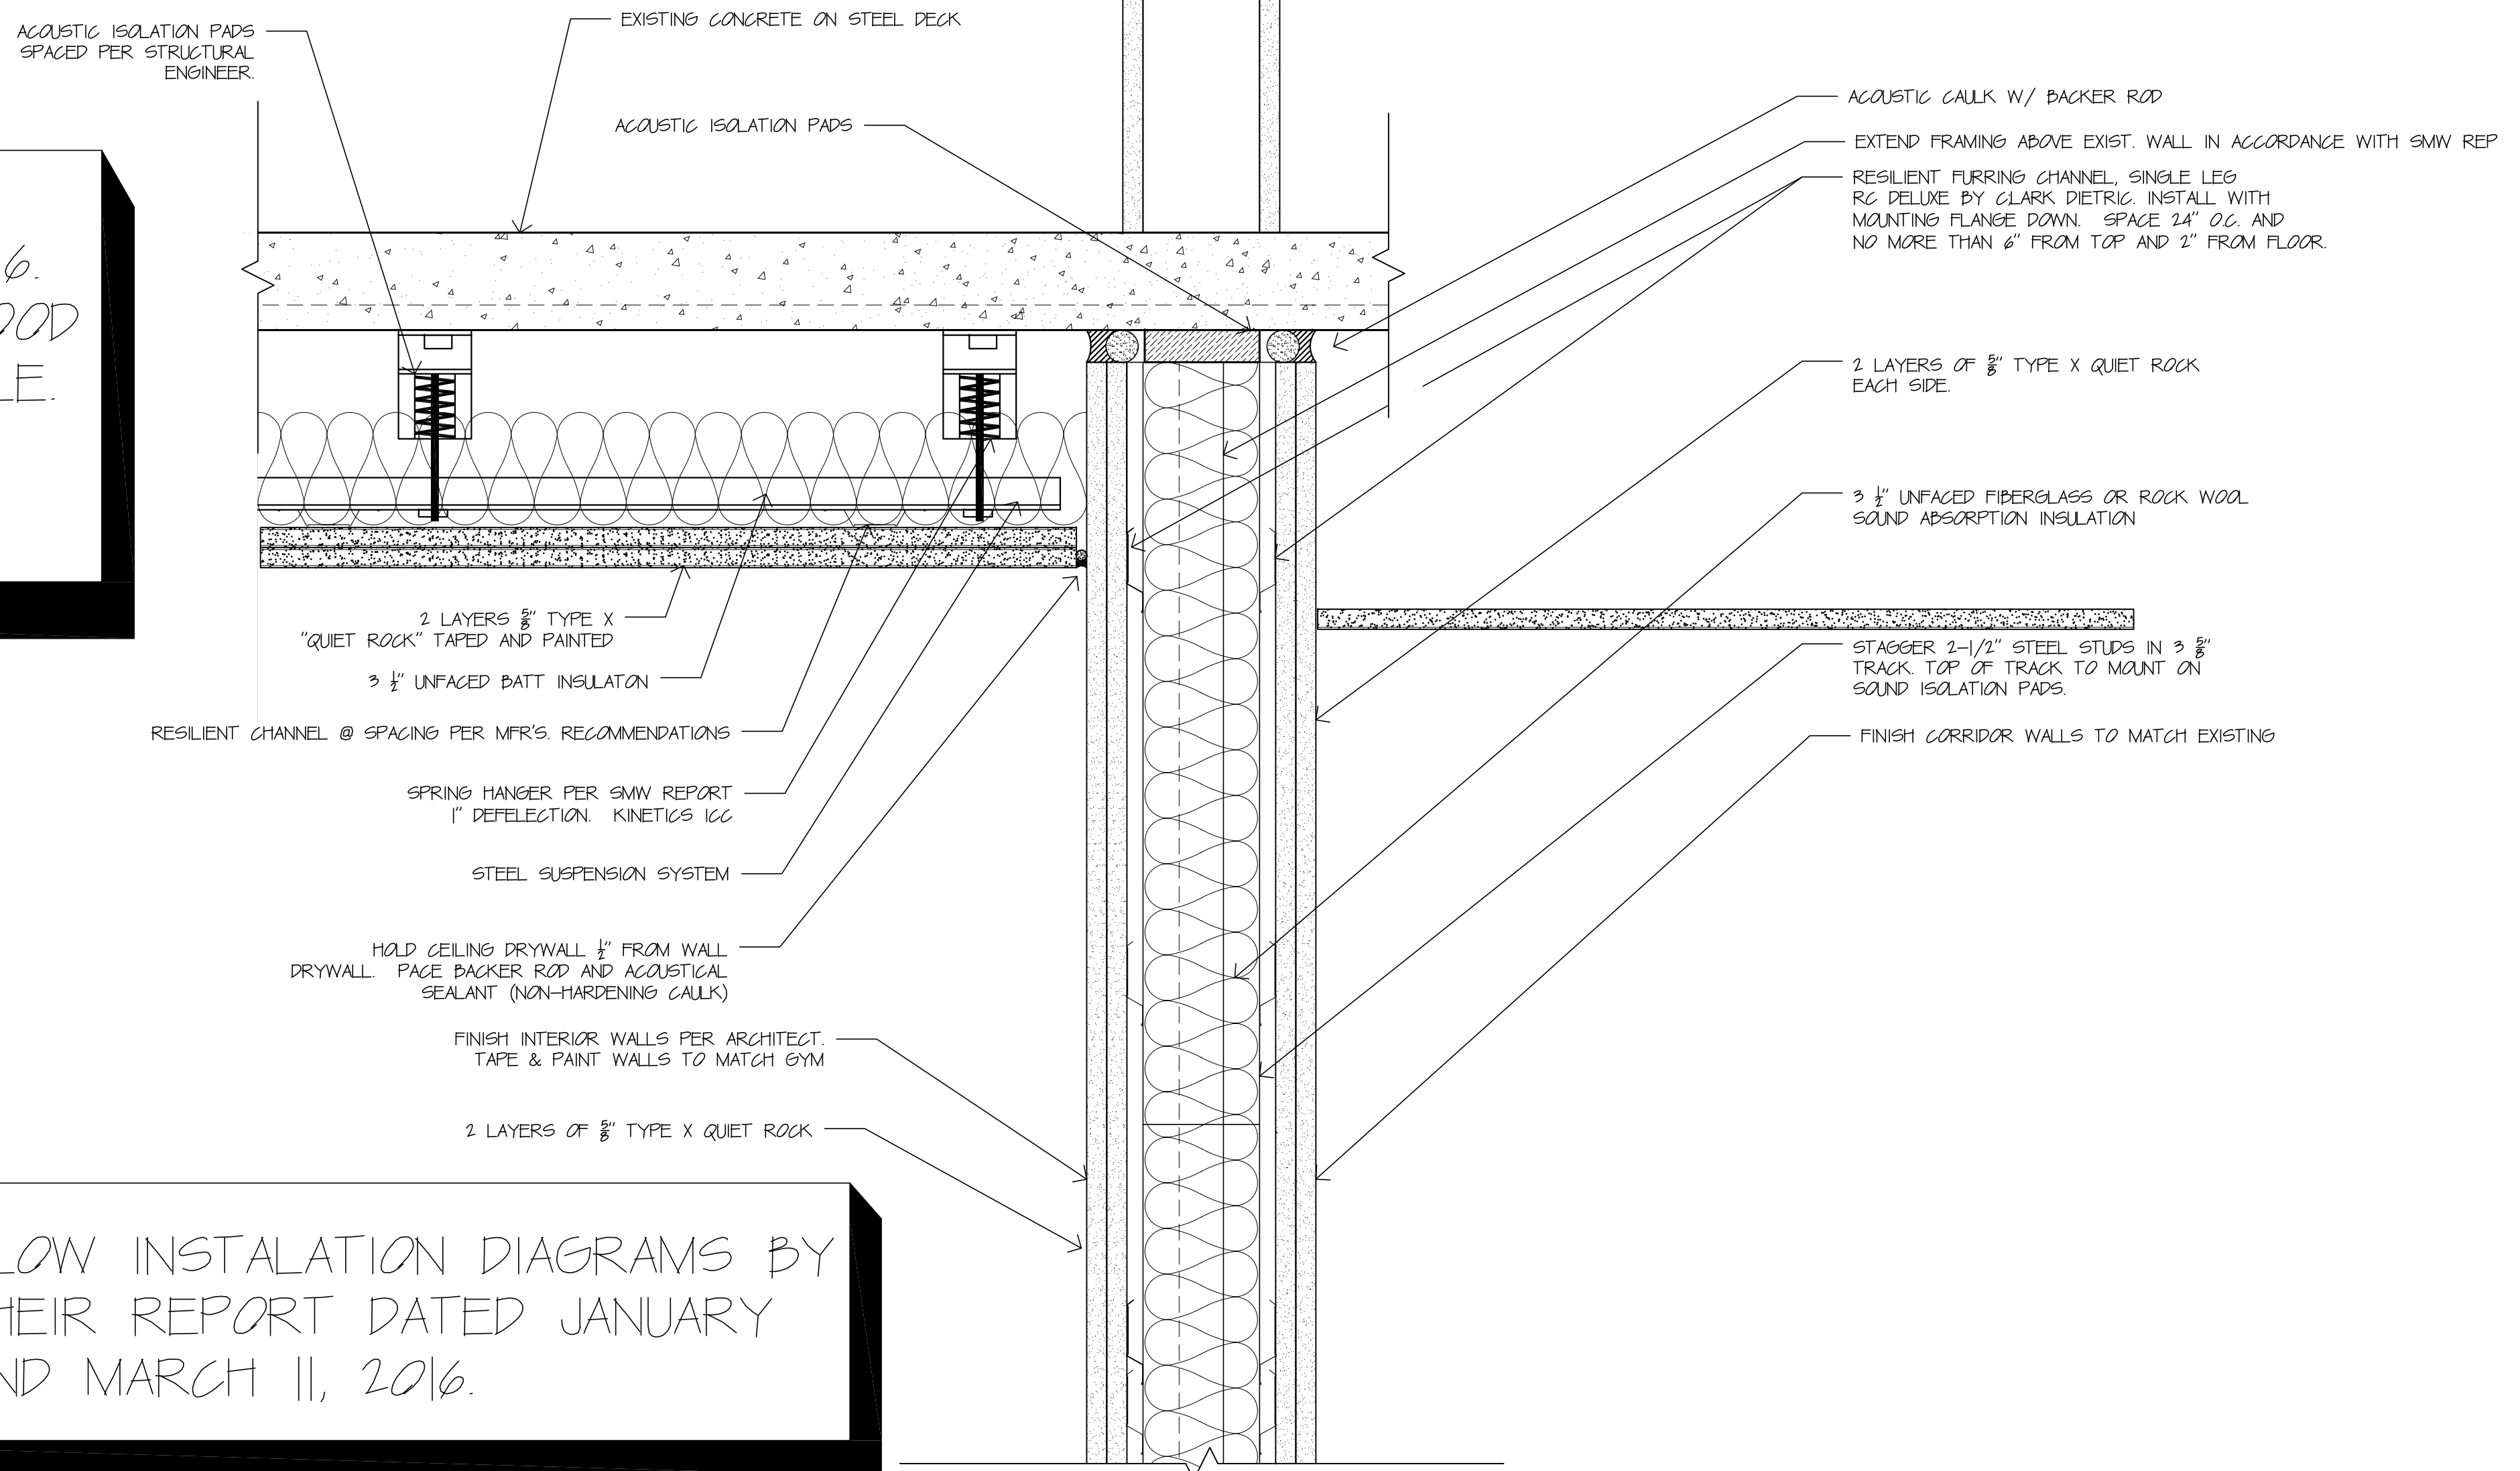

GYM SIDE

CORRIDOR SIDE

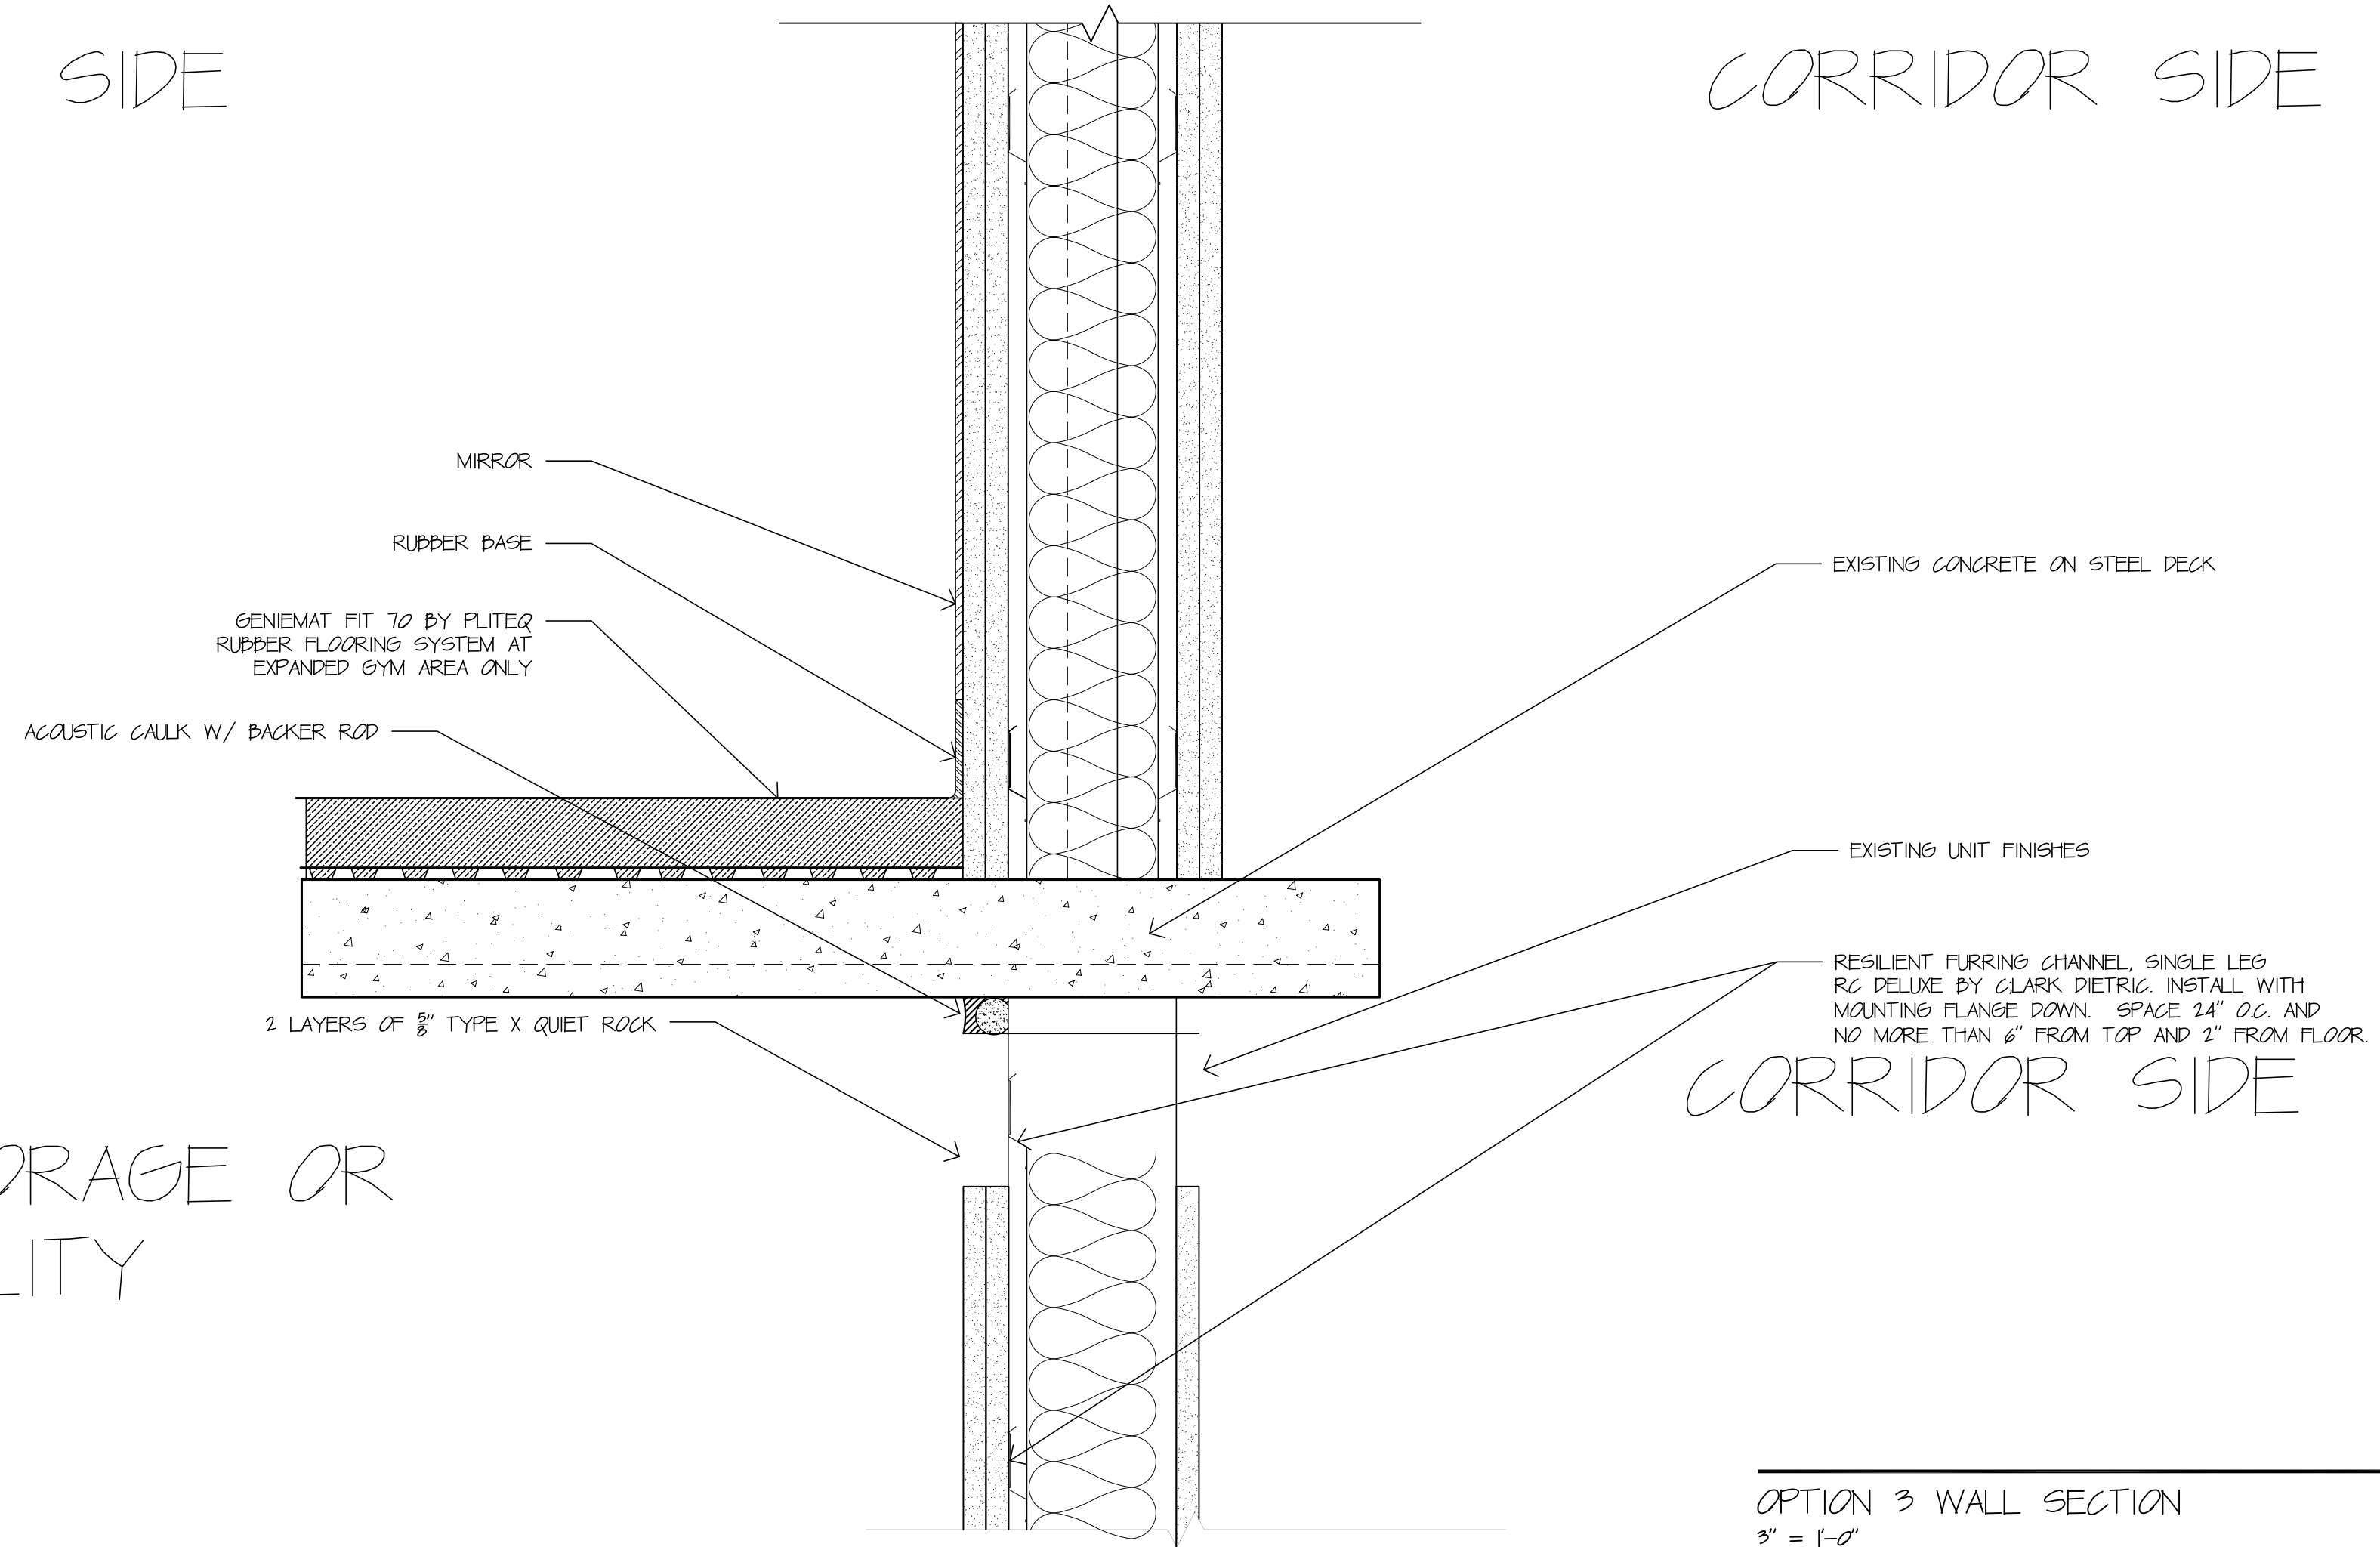


STORAGE OR UTILITY

CORRIDOR SIDE

OPTION 3 WALL SECTION  
3" = 1'-0"

ISSUE RECORD  
PRICING  
MARCH 25, 2016  
PERMIT  
MAY13, 2016, 2016

NORTHWOODS GYM EXPANSION 2016  
VAIL CO 81657  
PA. PROJECT 1604

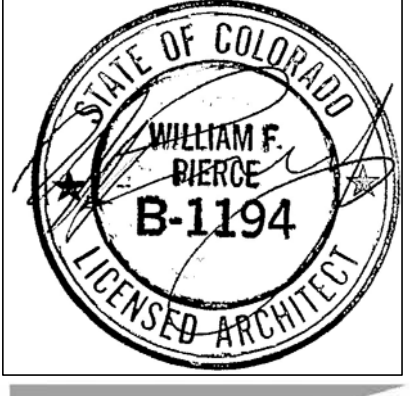

www.vailarchitects.com  
1650 Fallridge Road Suite C-1  
Vail, CO 81657  
970.476.4901 p.970.476.6342

OPTION 3 SOUND ISOLATION DETAIL

A1.3